

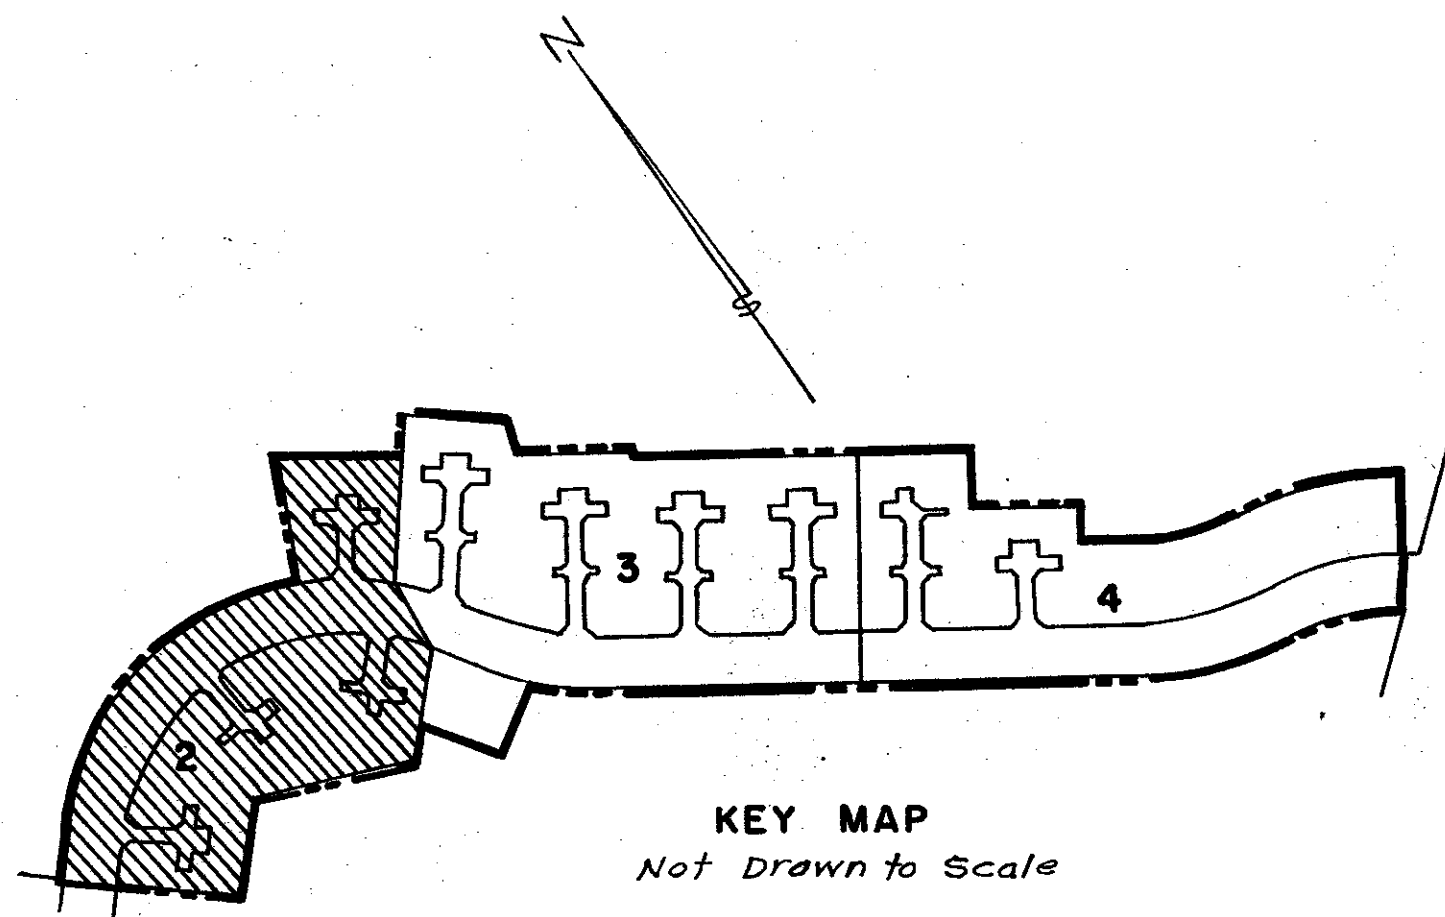


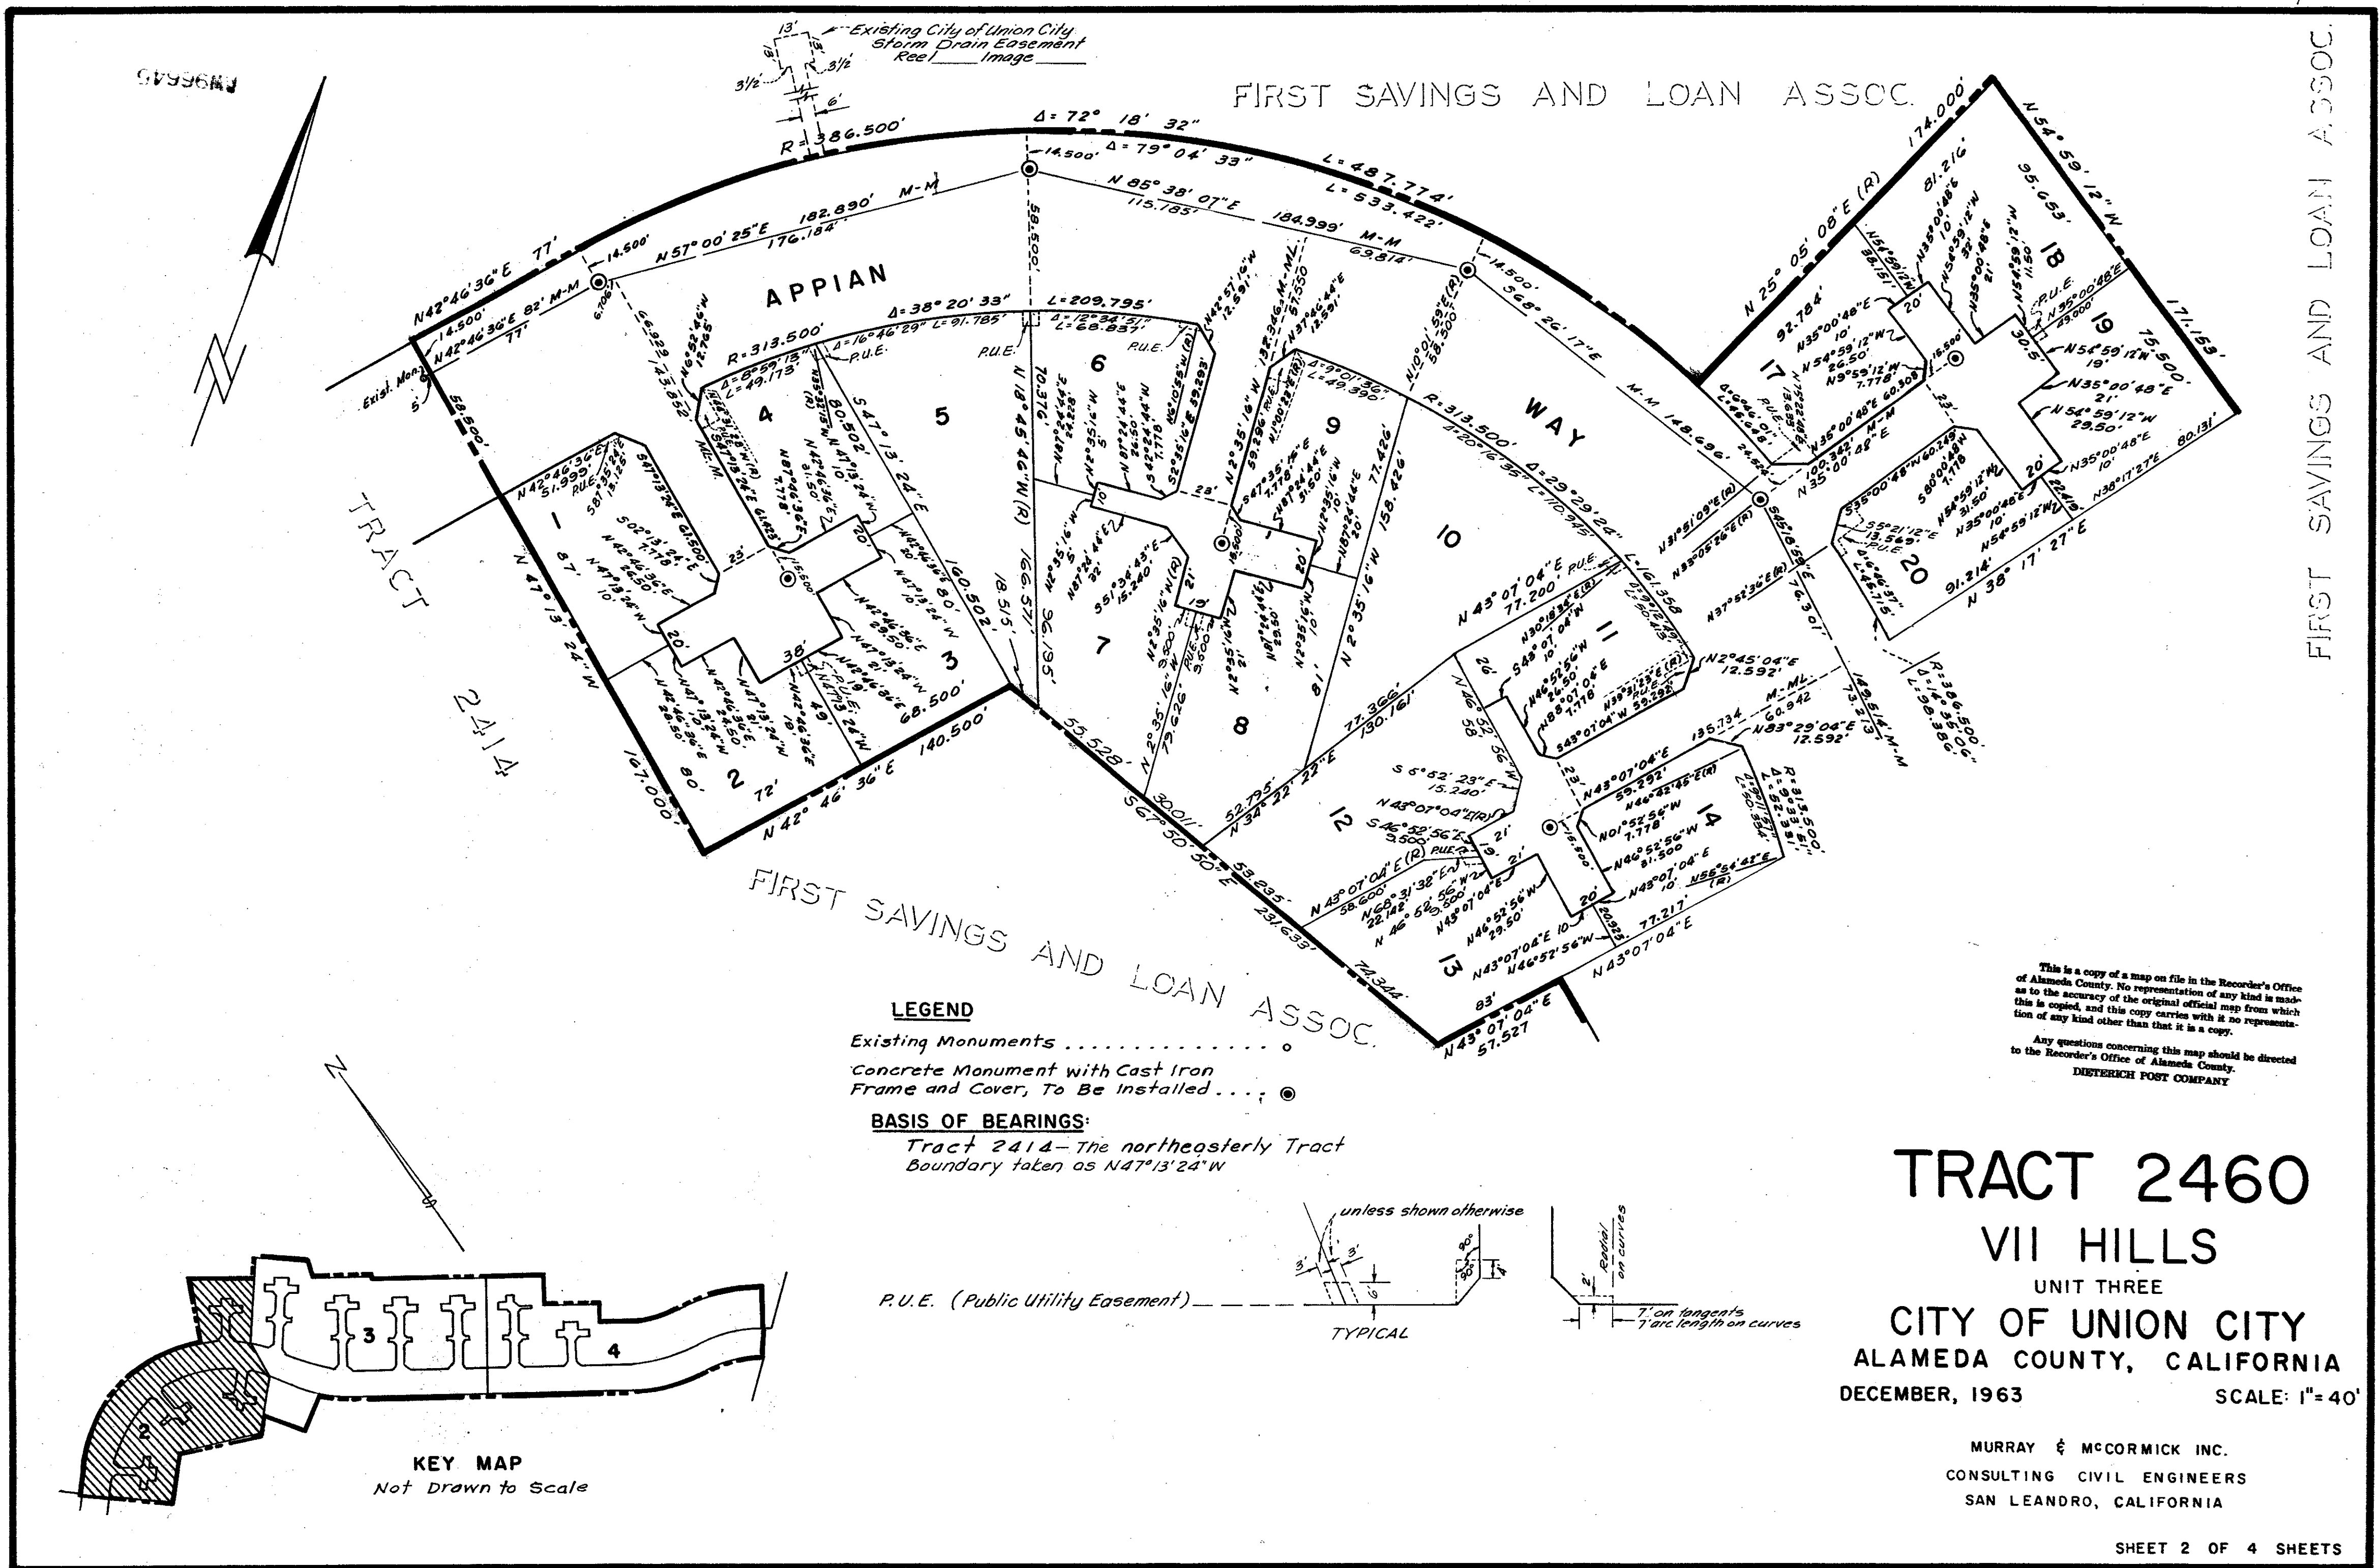

LEGEND
 Existing Monuments
 Concrete Monument with Cast Iron Frame and Cover, To Be Installed

BASIS OF BEARINGS:
 Tract 2414 - The northeasterly Tract
 Boundary taken as N 47° 13' 24" W

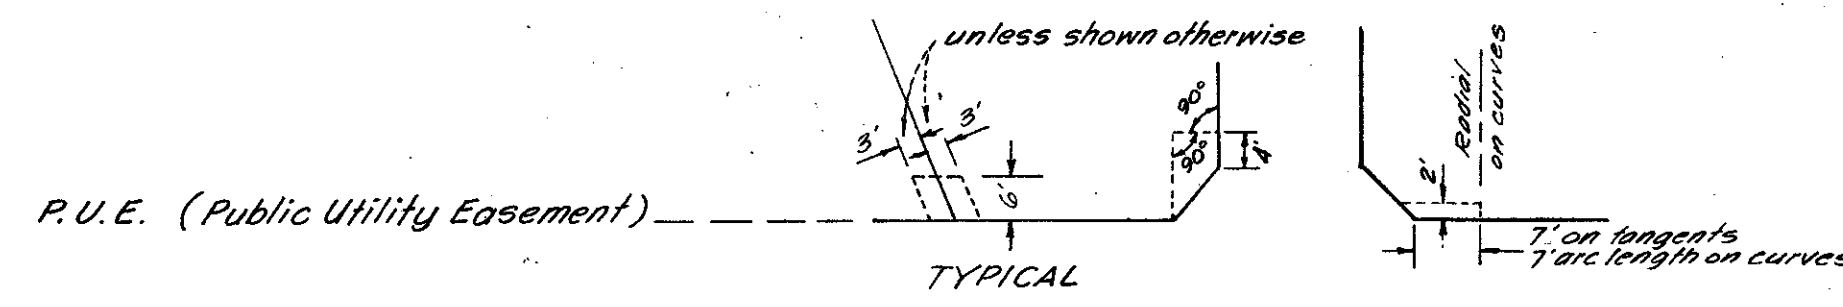

This is a copy of a map on file in the Recorder's Office of Alameda County. No representation of any kind is made as to the accuracy of the original official map from which this is copied, and this copy carries with it no representation of any kind other than that it is a copy.

Any questions concerning this map should be directed to the Recorder's Office of Alameda County.
 DIETERICH POST COMPANY

TRACT 2460
VII HILLS
 UNIT THREE
CITY OF UNION CITY
 ALAMEDA COUNTY, CALIFORNIA
 DECEMBER, 1963
 SCALE: 1"=40'

MURRAY & MCCORMICK INC.
 CONSULTING CIVIL ENGINEERS
 SAN LEANDRO, CALIFORNIA

SHEET 2 OF 4 SHEETS