

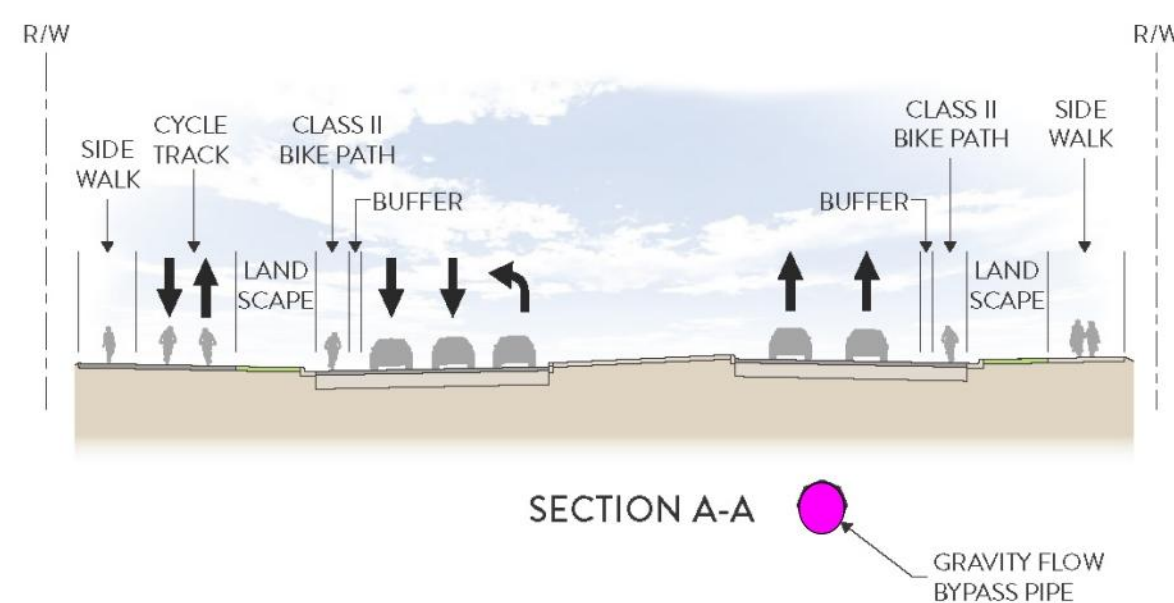



# QUARRY LAKES PARKWAY - LINE M SYSTEM

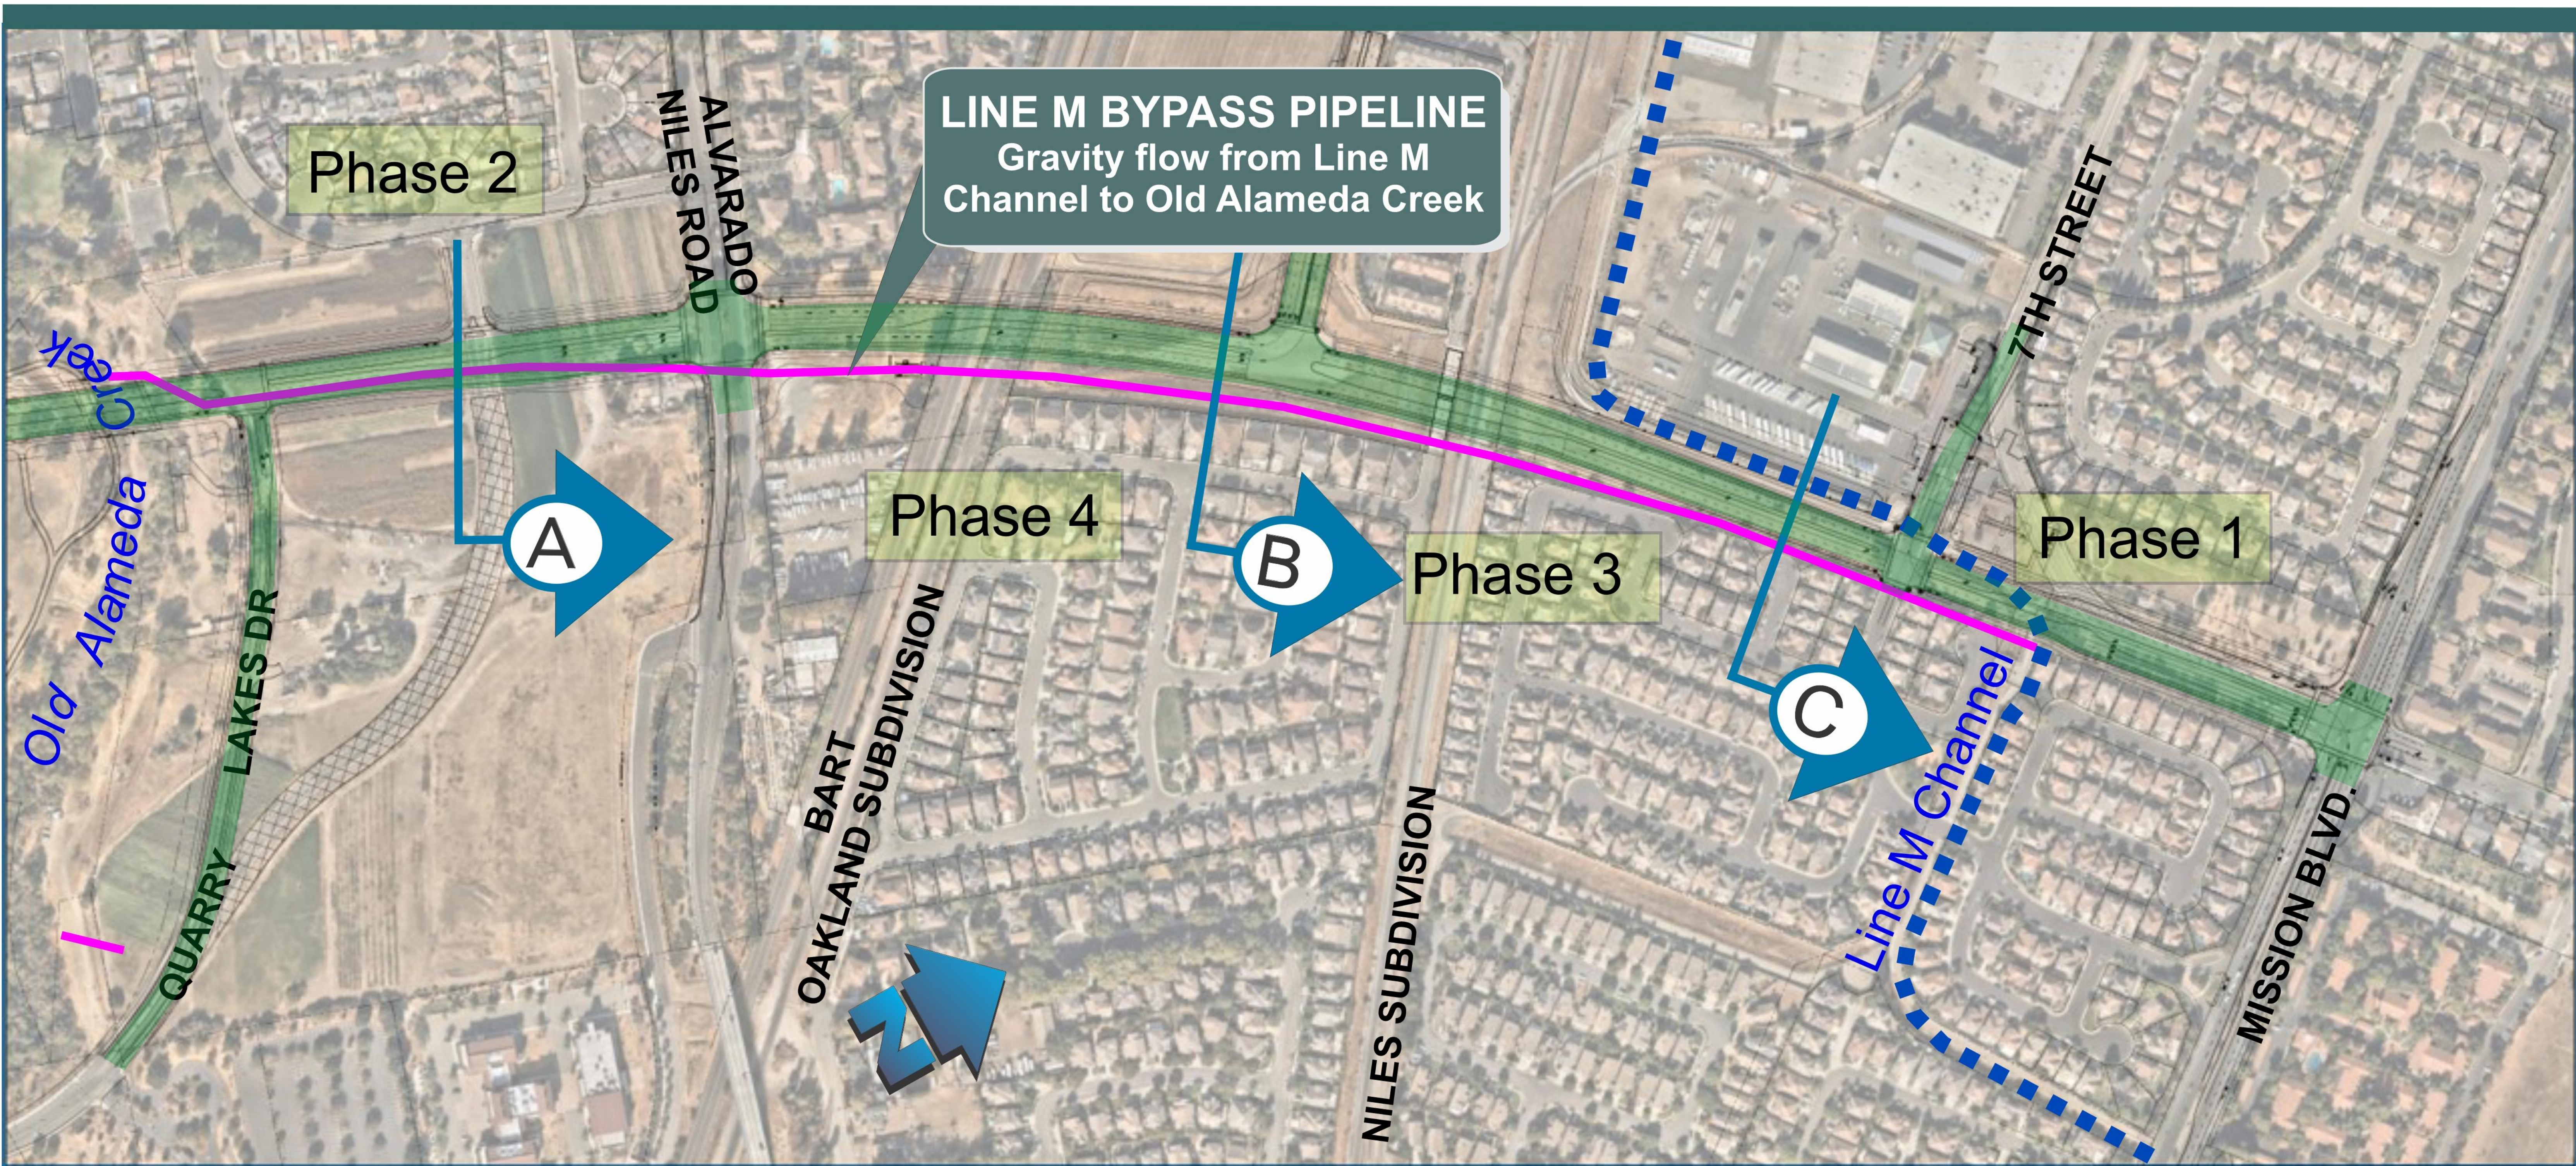

SECTION A

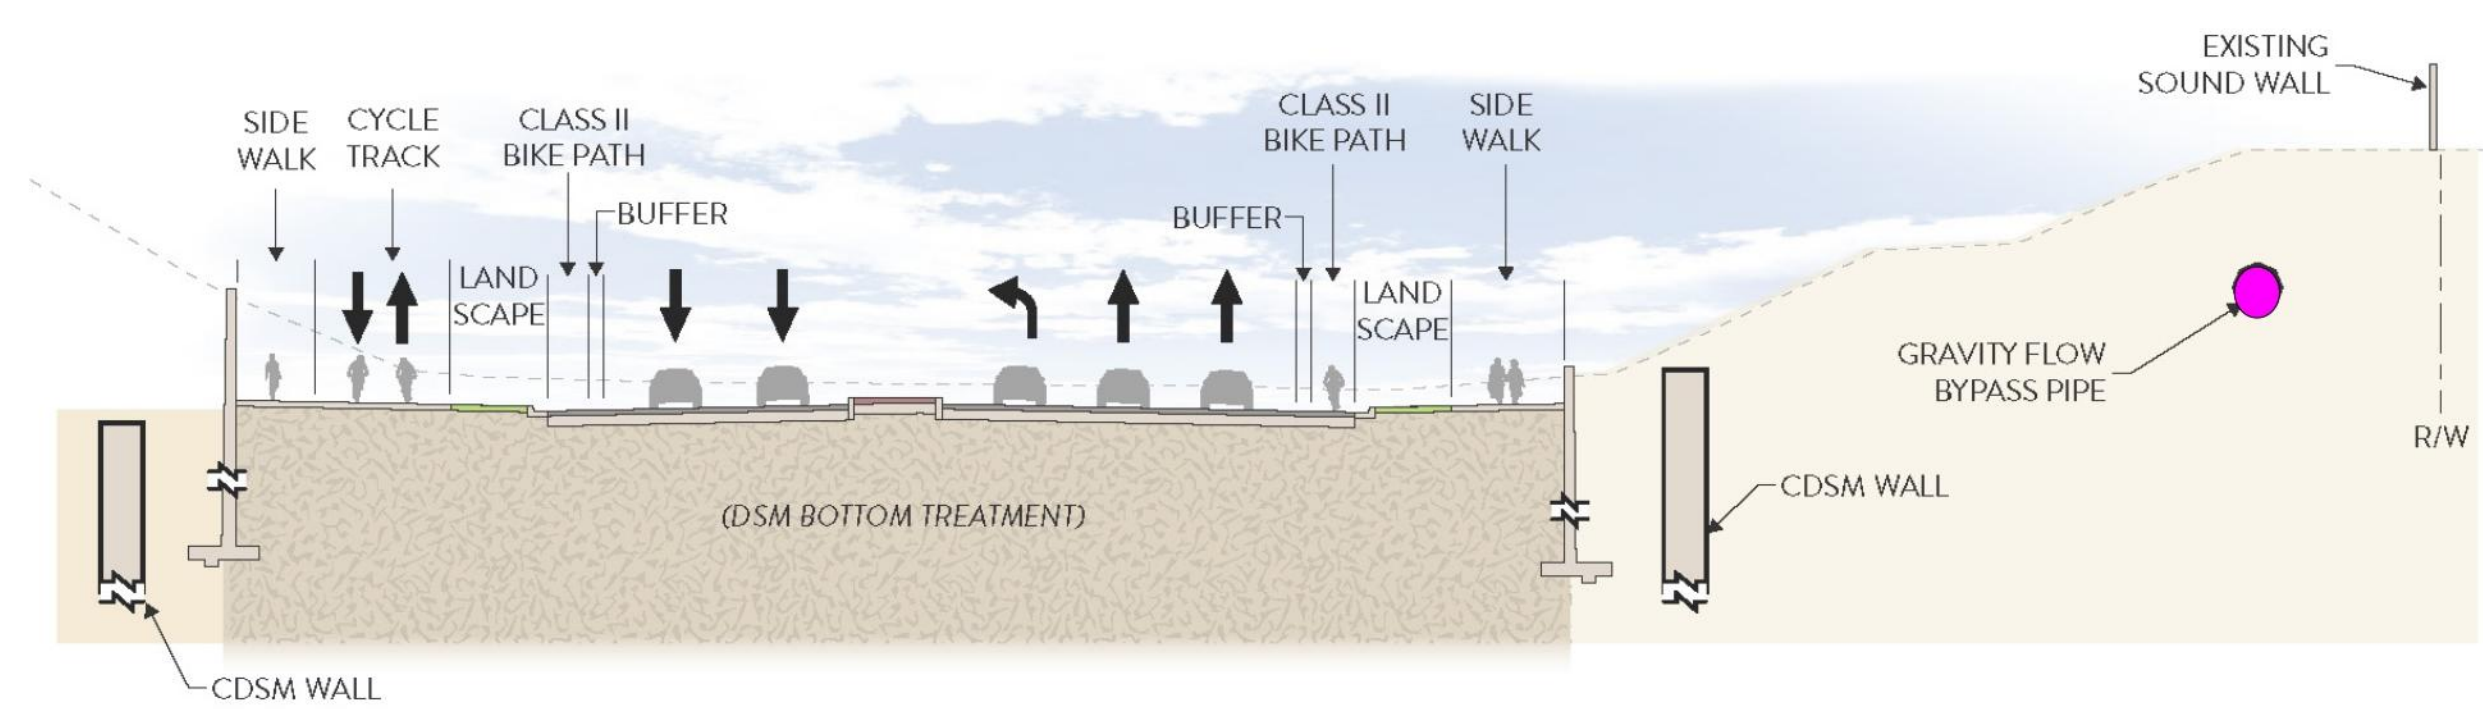

SECTION B

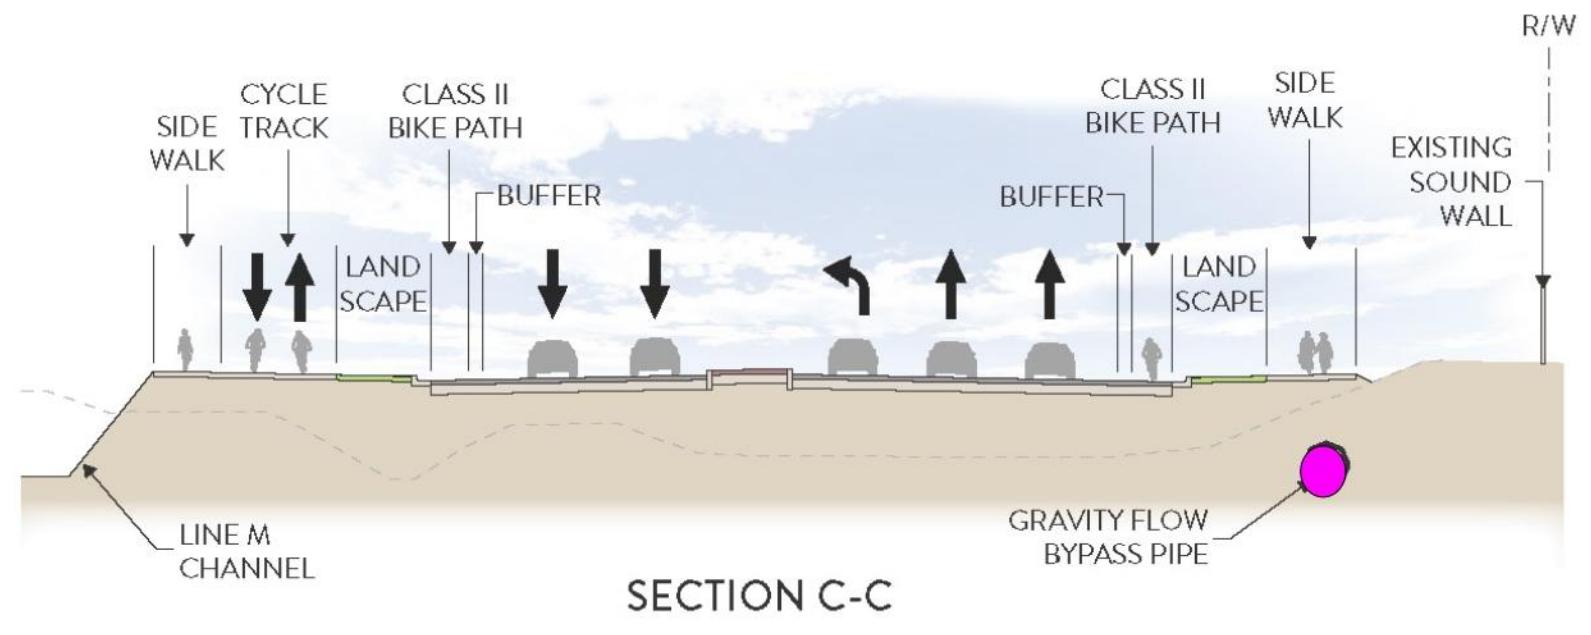

SECTION C